



BEARINGS AND DISTANCES
BETWEEN MONUMENTS

9 J - 7 J	269° 48' 03"	32.136 Chains
7 J - 5 J	297° 47' 33"	16.143
5 J - 3 J	310° 36' 24"	30.300
3 J - 1 J	326° 48' 09"	35.263
1 J - 2 J	34° 09' 12"	24.045
2 J - 4 J	4° 53' 01"	20.053
4 J - 6 J	49° 46' 45"	29.404
6 J - 8 J	17° 31' 23"	19.460

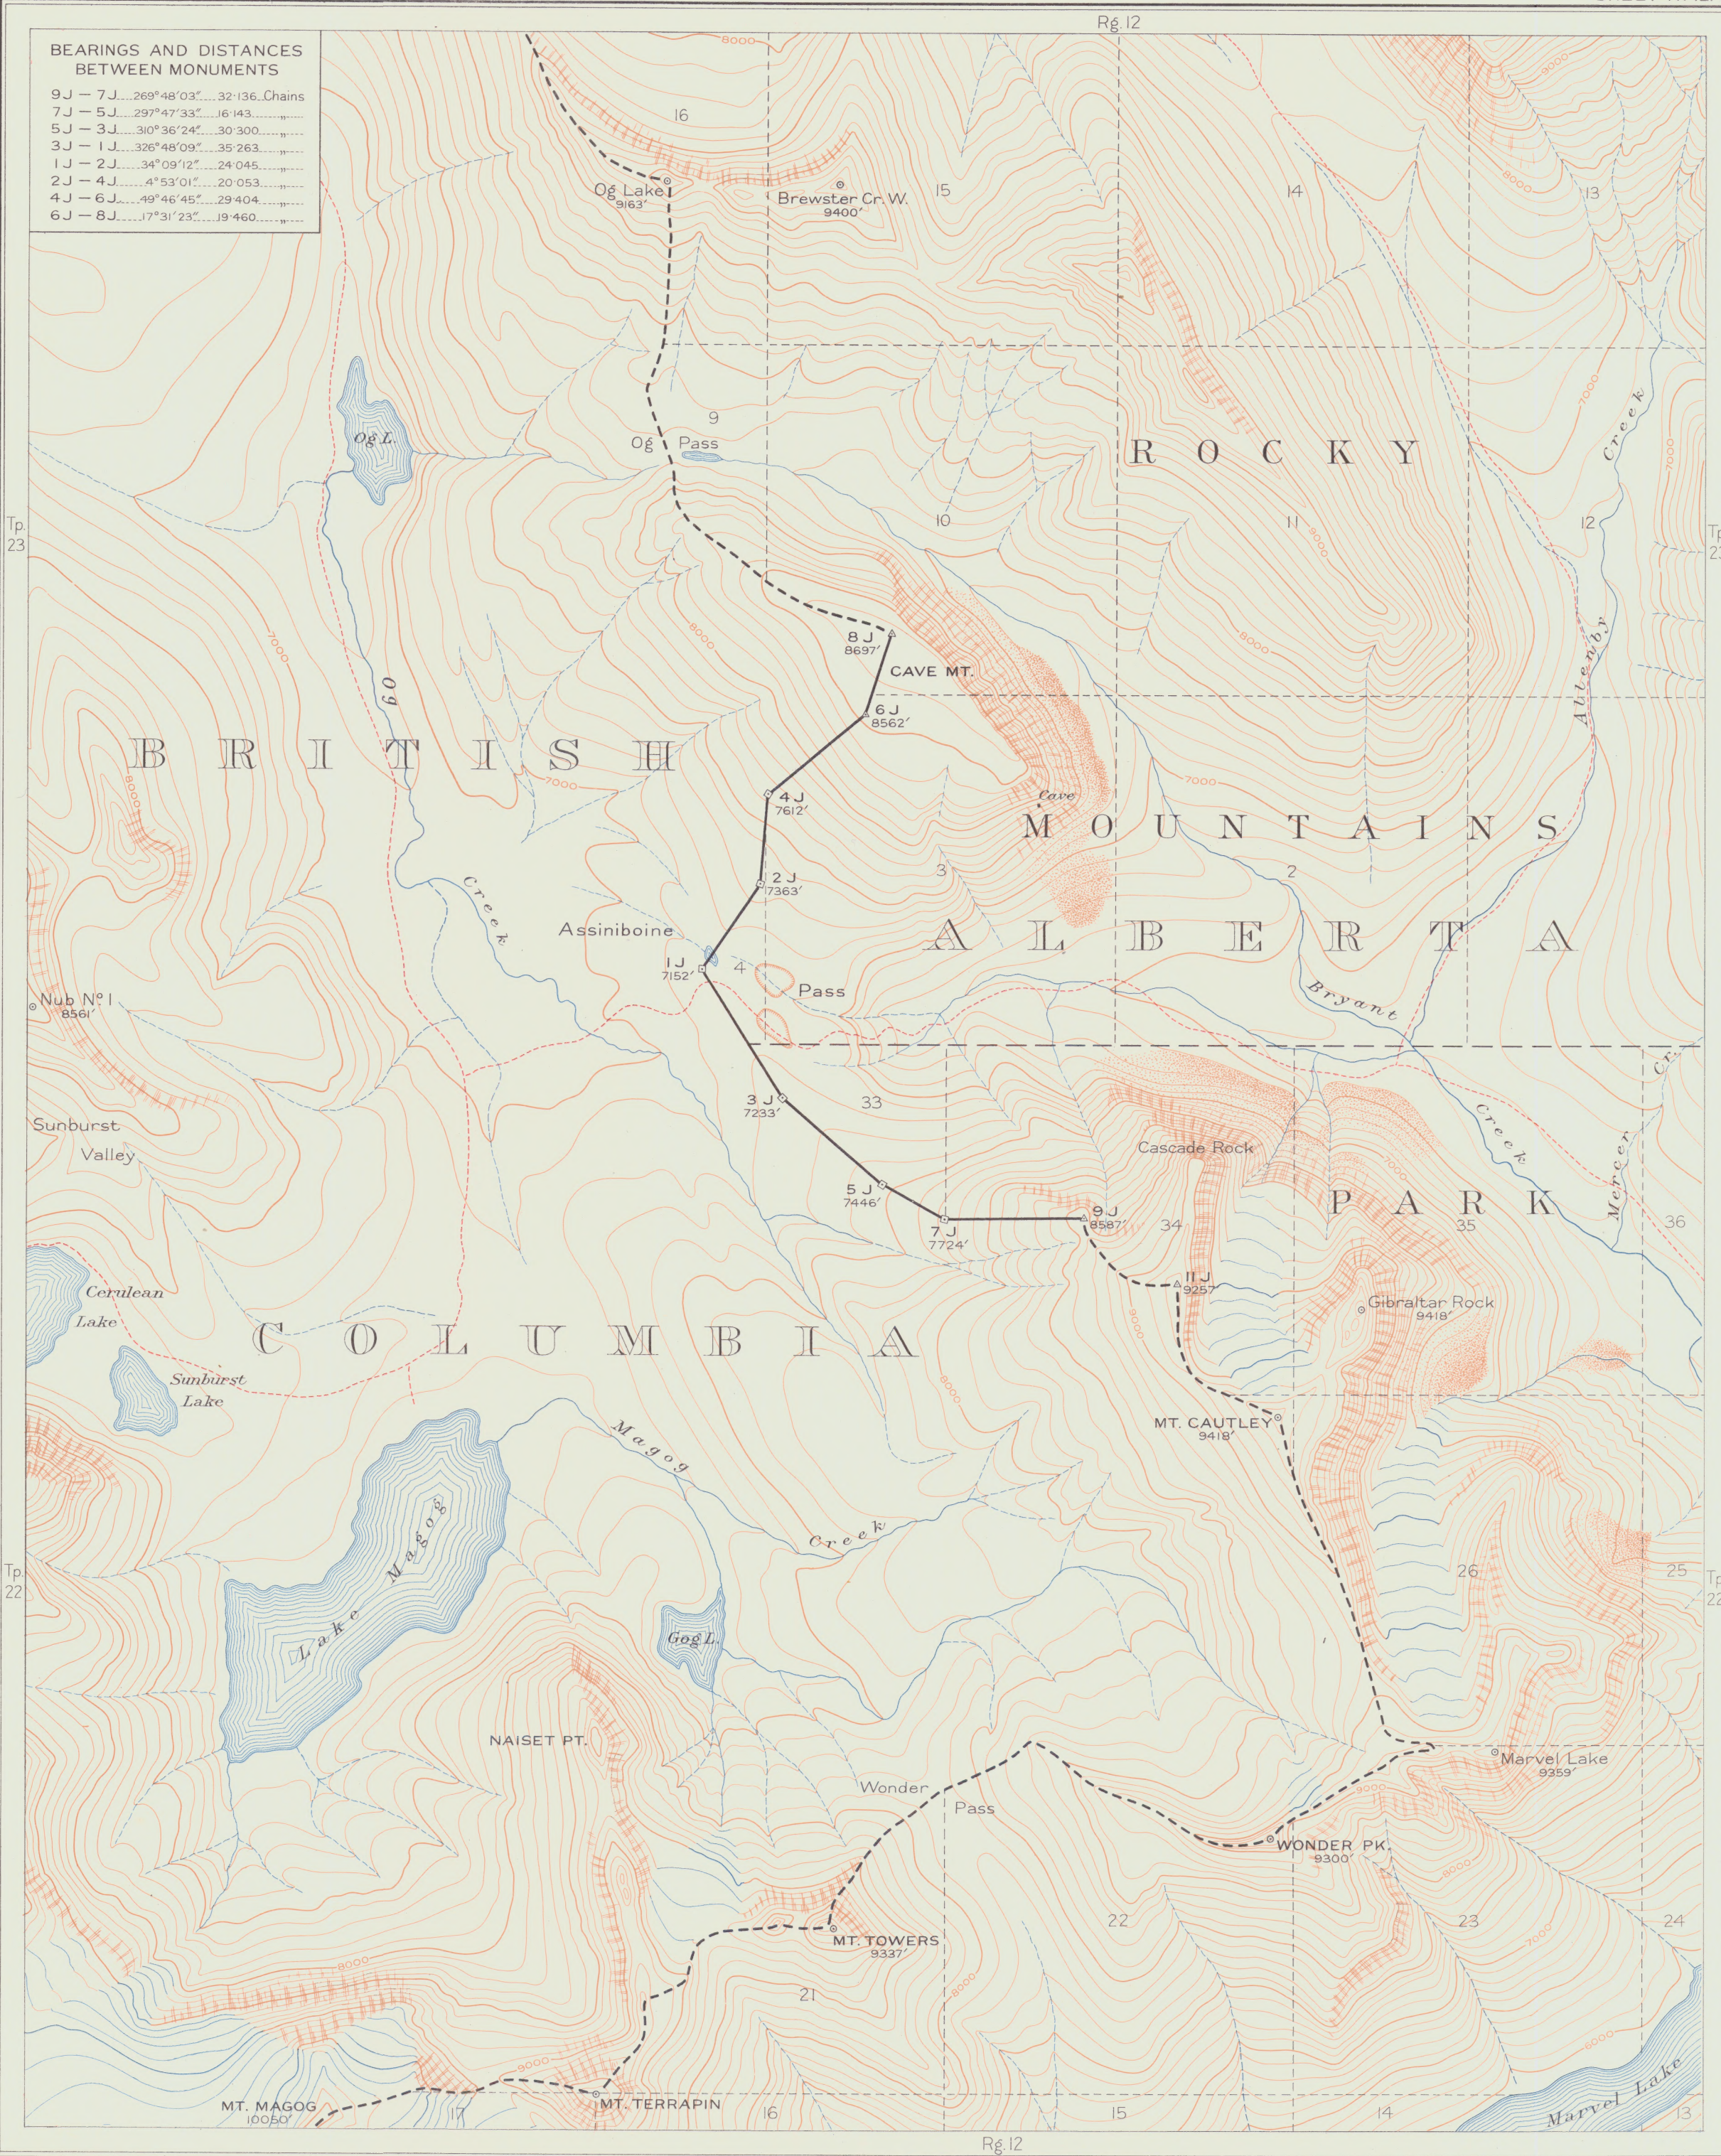

REFERENCES

Concrete Monuments	□	Talus	▨
Brass Bolts and Cairns	●	Boundary along natural line of Watershed	---
Camera Stations	⊙	Boundary marked by the Commission	---
Roads	—	Bearings are referred to the local Meridian of Monument 1 J	---
Trails	---	Elevations are to the tops of Monuments and Brass Bolts	---

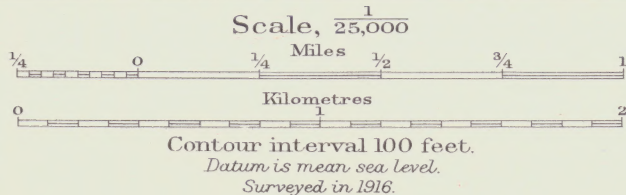

DRAWN AND PRINTED AT THE SURVEYOR GENERAL'S OFFICE, OTTAWA, CANADA.

R.W. CAUTLEY, D.L.S.

A.O. WHEELER, B.C.L.S.

Commissioner for the Dominion.

Commissioner for Alberta.

Commissioner for British Columbia.